


NOTES:

- 1- This is a concept drawing. Designers must determine if this system is appropriate for a specific application. Installation must comply with local code requirements, and if necessary, auxiliary equipment and safety devices must be added. For additional information, see Jaguar Caravan Multiple & Cascading Boiler Application Guide CJ-10-HWG.
- 2- Check local codes for required spacing between boilers.

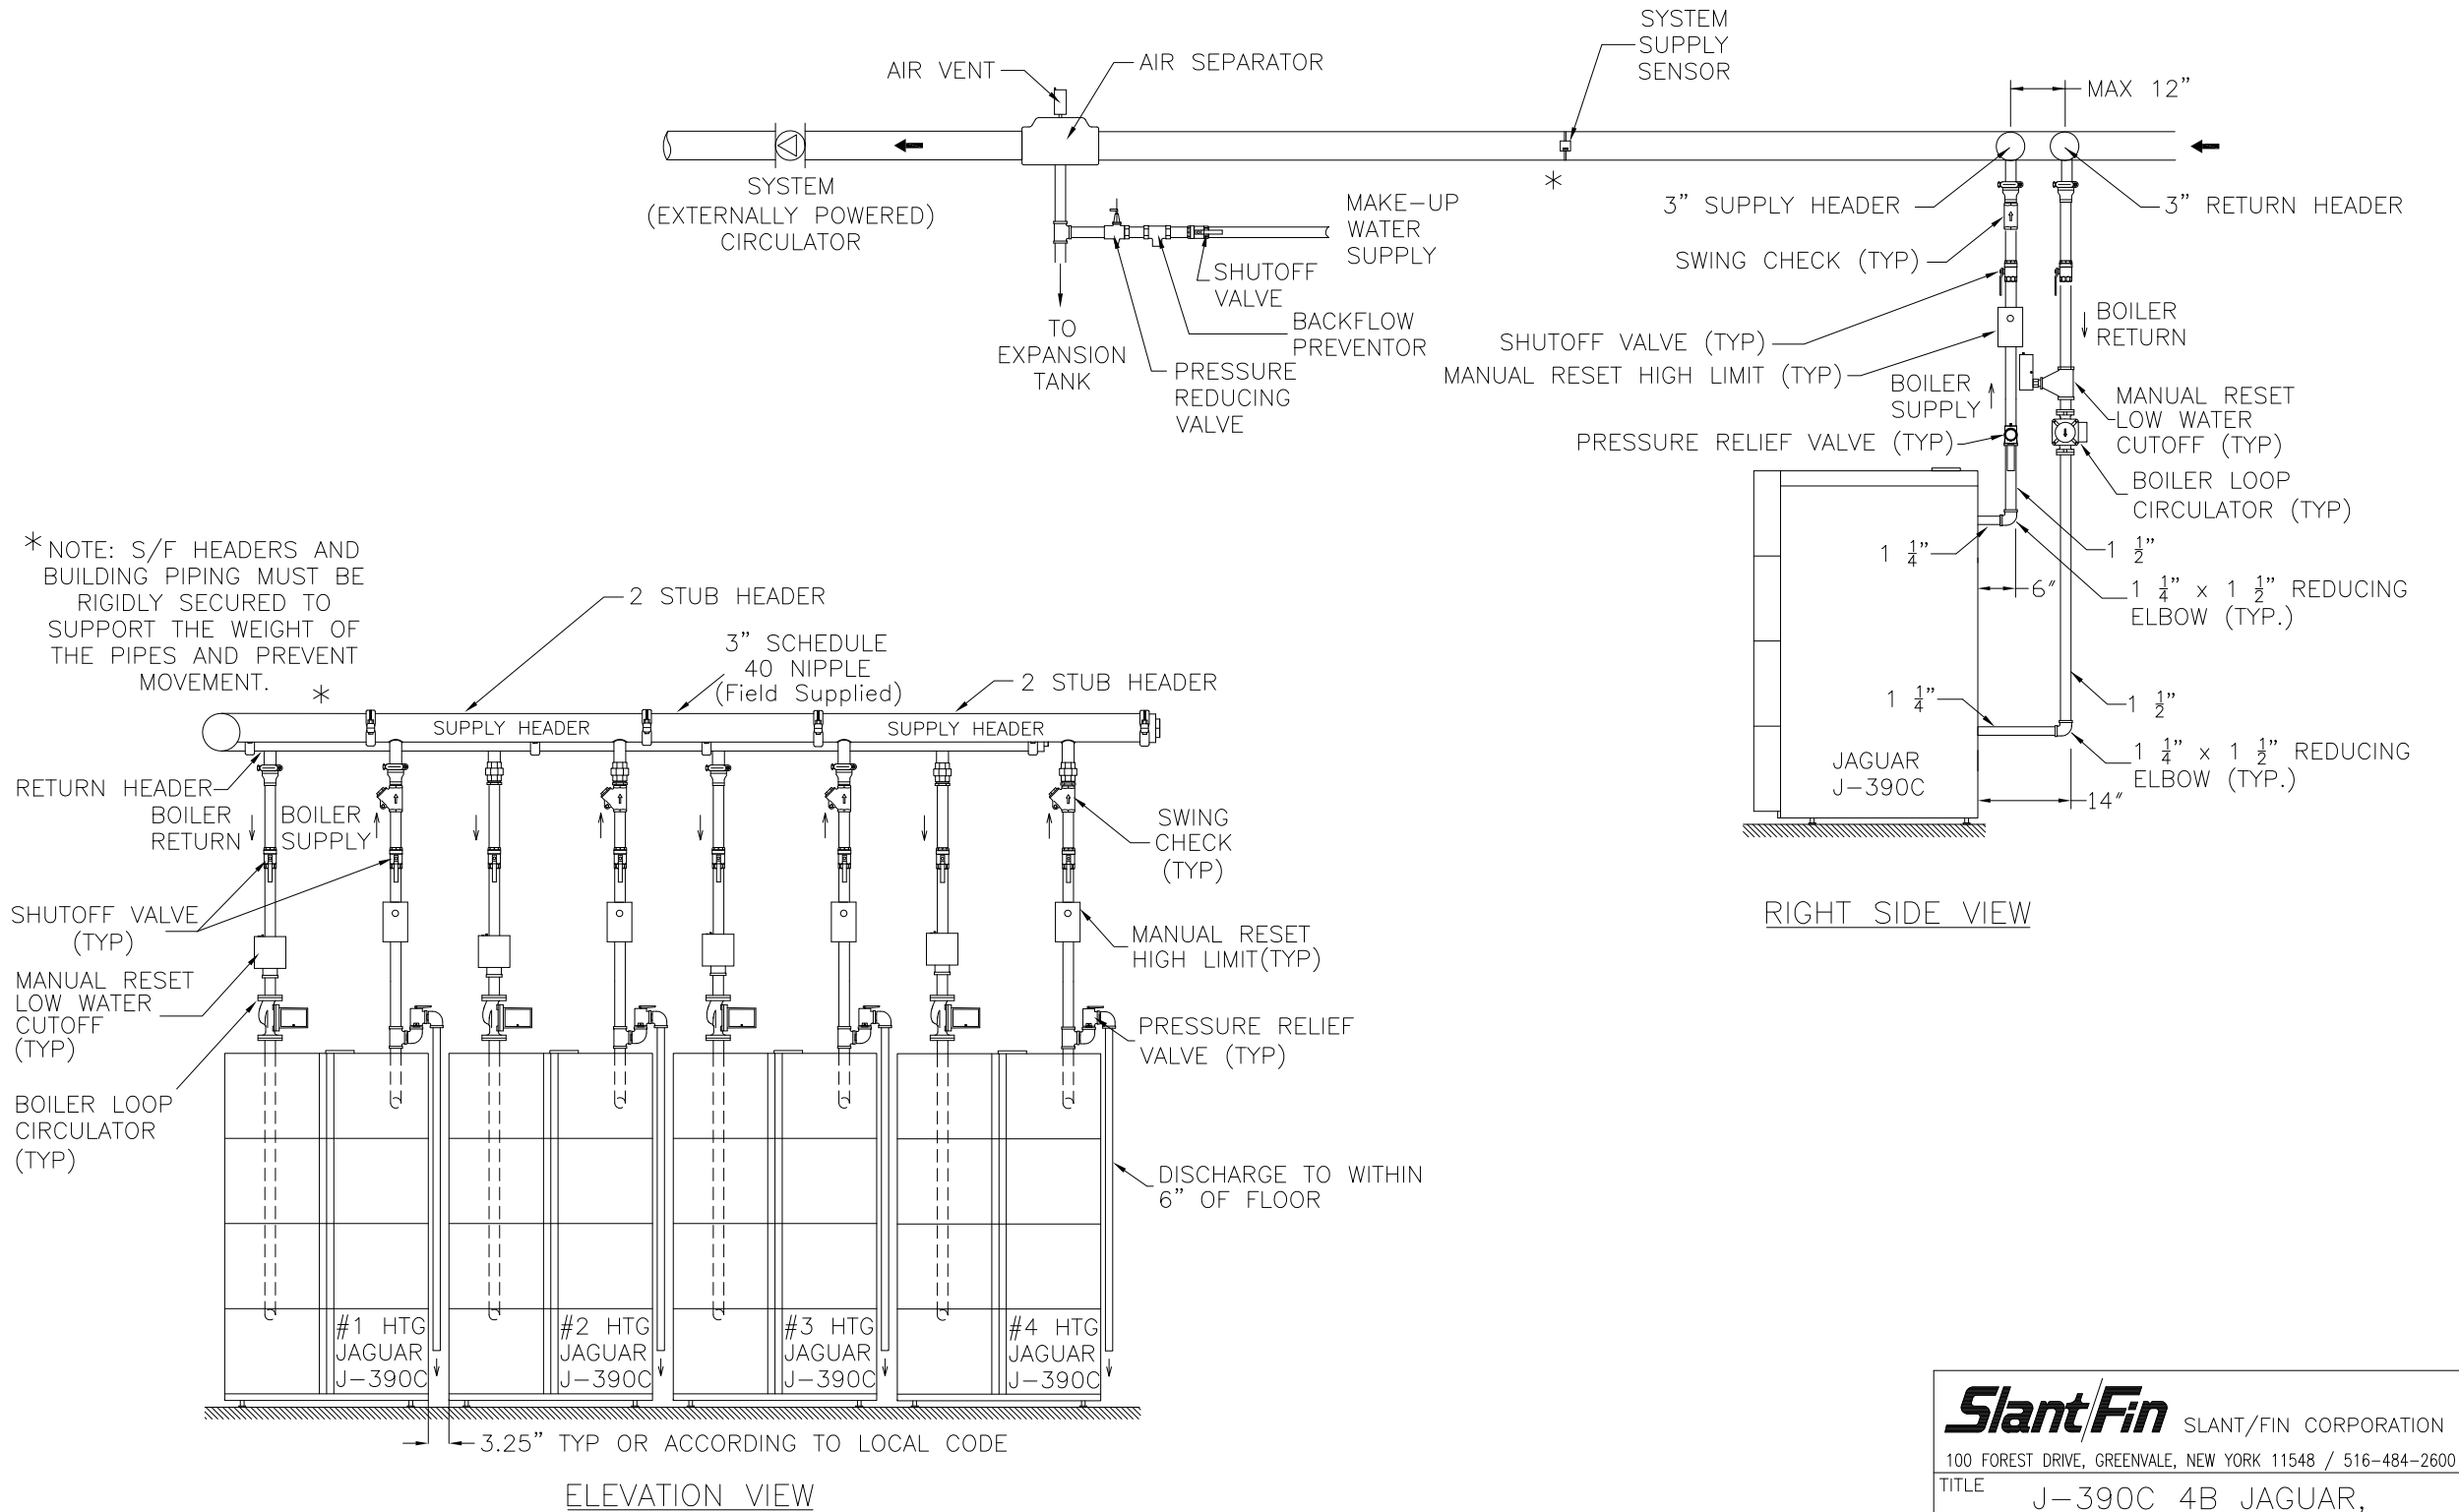

DWG FILE - J-390C 4B

Slant/Fin SLANT/FIN CORPORATION		
100 FOREST DRIVE, GREENVALE, NEW YORK 11548 / 516-484-2600		
TITLE J-390C 4B JAGUAR, HOT WATER MULTIPLE SYSTEM		
DATE 4-12-12	DRAWN BY REG	DRAWING NUMBER
DATE	APPROVED	J-390C 4B